

FOR SALE/LEASE

3545-3599 PORTLAND ROAD NE
SALEM, OR 97301



Josh Kay | joshua@firstcommercialoregon.com

Jennifer Martin, ccim | jennifer@firstcommercialoregon.com

503-364-7400 | 365 STATE ST, SALEM, OR 97301 | FIRSTCOMMERCIALOREGON.COM

All brokers listed above are licensed in the State of Oregon. The information contained herein has been obtained from the owner of the property or from other sources that we deem reliable. We have no reason to doubt its accuracy, but we do not guarantee it. All information is subject to change without notice.



FIRST COMMERCIAL
REAL ESTATE

OVERVIEW

PLAZA DEL SOL – OWNER/USER – INVESTMENT – REDEVELOPMENT

\$2,500,000



BUILDING SIZE:	≈ 39,935 SF
PRICE/SF:	\$17.66 (FOR LAND ONLY)
LOT SIZE:	3.25 ACRES
YEAR BUILT/REMODELED:	1956
ZONE:	IC

OVERVIEW

Plaza Del Sol is located on Portland Rd NE in the City of Salem's North Gateway Urban Renewal Area. This two-building property sits on approximately 3.25 acres on two tax parcels and totals approximately 39,935 SF, which is comprised of ≈20,445 SF of retail/office space in the main building, ≈10,100 SF of warehouse space in a separate warehouse building, and approximately 9,390 of covered lean-to storage area adjacent to the main building. The upper level of the main building (served by an elevator) has approximately 4,080 SF of office space. The main building is home to an array of local businesses with diverse uses and the warehouse building is comprised of two suites leased to an indoor soccer facility and a pallet fabricator. The property contains surplus land which is poised for additional improvements or outdoor storage as well as an tenant-occupied building pad.



FINANCIAL ANALYSIS- PROFORMA

PLAZA DEL SOL – OWNER/USER – INVESTMENT – REDEVELOPMENT

\$2,500,000

PRICE	\$2,500,000
CAPITALIZATION RATE	9.0%
NET OPERATING INCOME SUMMARY	
SCHEDULED INCOME	
Proforma Rent	\$476,921
All leases are full service - NO reimb.	
Vacancy at 5%	\$(23,846)
Effective Gross Income	\$453,075
OPERATING EXPENSES (EXTRAPOLATED 2024 ACTUAL)	
Utilities	\$57,581
HVAC, R&M and Janitorial	\$33,100
Landscaping	\$4,075
Office Expenses	\$2,911
Security & Alarm	\$5,107
Elevator R&M	\$4,041
Management	\$36,000
Legal/Professional (plug figure)	\$2,500
Taxes	\$31,722
Hazard Insurance	\$40,883
Reserves (plug figure)	\$10,000
Total Operating Expenses	\$227,920
NET OPERATING INCOME	\$225,155

TENANT NAME	SUITE NUMBER	SIZE	% OF PROJECT	LEASE EXPIRATION	MONTHLY RENT	RENT/SF
Universal Shine, LLC	100	746	2.8%	5/31/28	\$1,435.00	\$23.08
West Coast Claws, LLC	105	378	1.4%	4/30/28	\$660.00	\$20.95
Affordable Immigration Services	110	1,639	6.1%	mo to mo	\$2,870.00	\$21.01
Vacant	130	6,126	23.0%		\$10,720.50	\$21.00
Beavers Forestry, Inc.	160A	299	1.1%	mo to mo	\$575.00	\$23.08
La Bonita Bakery, LLC	160B/170/180	3,335	12.5%	12/31/28	\$6,360.00	\$22.88
El Rodeo Meat Market & Taqueria, LLC	190	983	3.7%	6/30/27	\$2,810.00	\$34.30
Vacant	200	455	1.7%		\$910.00	\$24.00
Vacant	220	568	2.1%		\$1,136.00	\$24.00
Emerterio Labor Center Inc	230	294	1.1%	mo to mo	\$296.31	\$12.09
Vacant	240	383	1.4%		\$766.00	\$24.00
Vacant	250	625	2.3%		\$1,250.00	\$24.00
Iglesia De Dios Fe y Esperanza Iglesia	260	383	1.4%	mo to mo	\$460.00	\$14.41
Vacant	270	353	1.3%		\$706.00	\$24.00
Salem City Indoor Soccer, LLC*	Warehouse #1	6,100	22.9%	mo to mo	\$3,600.00	\$7.08
Blanca Delia Torres*	Warehouse #2	4,000	15.0%	mo to mo	\$1,550.00	\$4.65
Blanca Delia Torres*	Outdoor storage		0.0%	mo to mo	\$450.00	
Chubby Bean, LLC	Pad		0.0%	5/31/27	\$575.00	
Potential Excess Land Storage		1/2 acre pad			\$2,613.60	
TOTAL					\$39,743.41	

*Tenants are being kept on month-month leases intentionally to provide maximum flexibility to the future owner.



LEASE OVERVIEW

PLAZA DEL SOL – OWNER/USER – INVESTMENT – REDEVELOPMENT

FOR LEASE



TOTAL SPACE AVAILABLE	8,510 RSF
SUITE 130	6,126 SF \$1.75/SF/MO
SUITE 200	455 SF \$2.00/SF/MO
SUITE 220	568 SF \$2.00/SF/MO
SUITE 240	383 SF \$2.00/SF/MO
SUITE 250	625 SF \$2.00/SF/MO
SUITE 270	353 SF \$2.00/SF/MO
EXCESS STORAGE	≈ 1/2 ACRE \$.12/SF/MO
LEASE TYPE	FULL SERVICE GROSS
ZONING	IC

OVERVIEW

Suite 130 is a spacious retail suite at Plaza Del Sol offering a rare opportunity to create a destination space in one of Salem’s most active corridors. Formerly a nightclub, the suite is ideal for a variety of uses — including retail, food and beverage, or entertainment. The space features a full fire sprinkler system, HVAC, existing plumbing for a full-service bar, men’s and women’s restrooms, and a 9’ x 9’ grade-level roll-up door leading to additional usable exterior space. Though the Portland Road frontage windows are currently covered, they can easily be reopened to bring in abundant natural light. With direct access from both Portland Road and the interior common area of the plaza, this suite offers excellent visibility, flexible access, and the scale to support large operations.

The second floor offers a number of vacant soloprenuer and small offices for lease. There are suites ranging from 353 SF to 625 SF. Elevator served with common restrooms and good parking.

The final lease offering is for land lease for the currently unused northwestern corner of the property. Size, configuration and final delivery subject to negotiation.




FLOOR PLAN

PLAZA DEL SOL – OWNER/USER – INVESTMENT – REDEVELOPMENT


3545-3599 PORTLAND RD NE, SALEM, OR 97301

LEGEND

-  COMMON AREAS, INCLUDING VERTICAL PENETRATIONS
-  BUILDING SUITE NUMBER

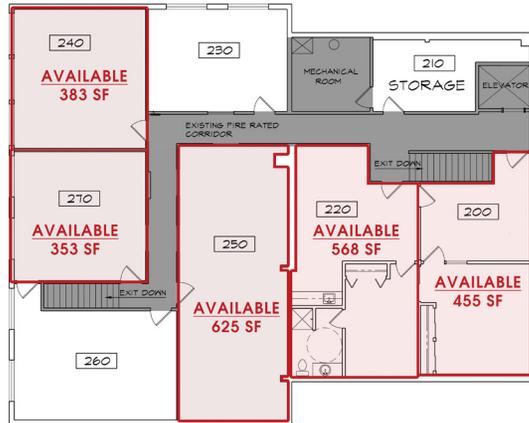

MASTER SECOND FLOOR PLAN
1/8" = 1'-0"

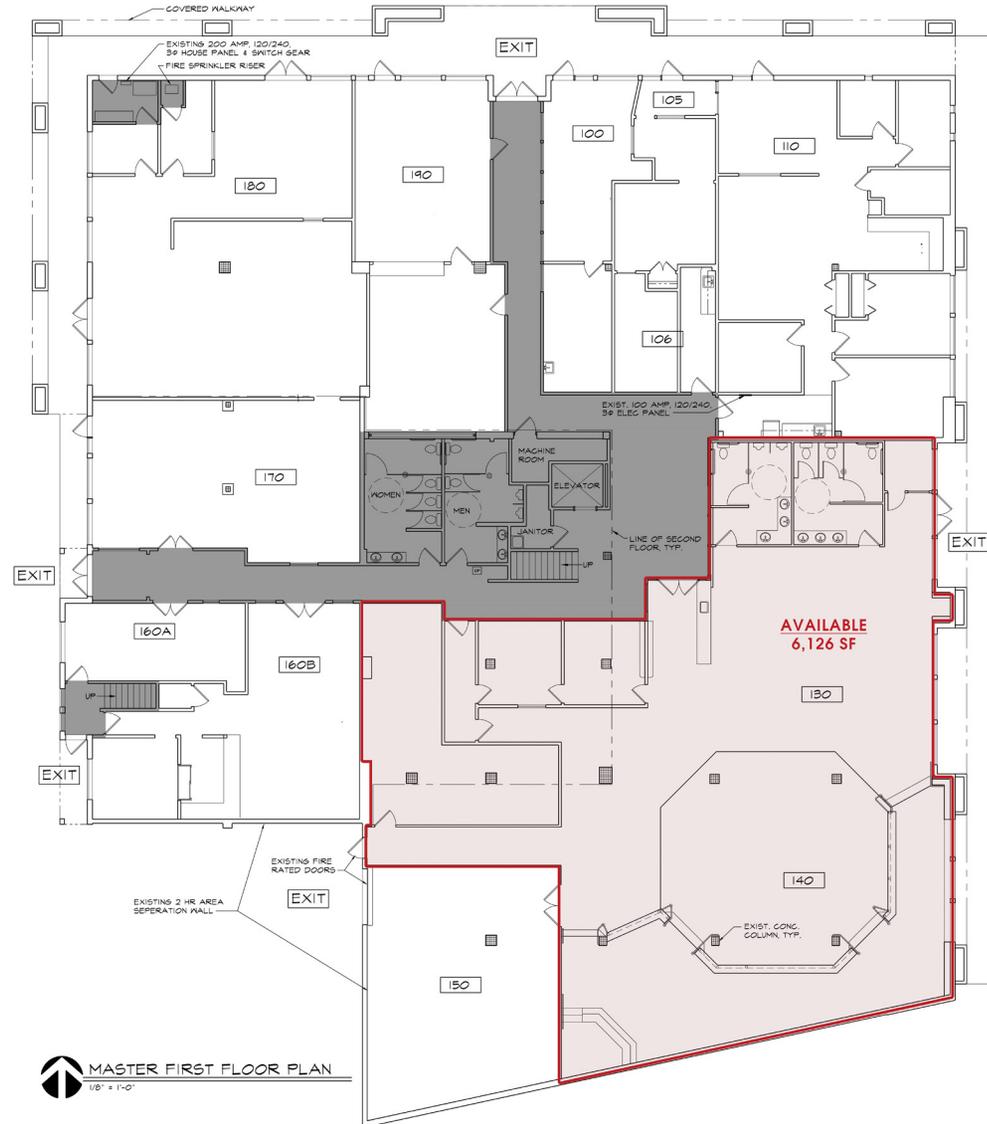

MASTER FIRST FLOOR PLAN
1/8" = 1'-0"

503-364-7400 | 365 STATE ST, SALEM, OR 97301 | FIRSTCOMMERCIALOREGON.COM

All brokers listed above are licensed in the State of Oregon. The information contained herein has been obtained from the owner of the property or from other sources that we deem reliable. We have no reason to doubt its accuracy, but we do not guarantee it. All information is subject to change without notice.



PHOTOS

PLAZA DEL SOL – OWNER/USER – INVESTMENT – REDEVELOPMENT

3545-3599 PORTLAND RD NE, SALEM, OR 97301



503-364-7400 | 365 STATE ST, SALEM, OR 97301 | FIRSTCOMMERCIALOREGON.COM



All brokers listed above are licensed in the State of Oregon. The information contained herein has been obtained from the owner of the property or from other sources that we deem reliable. We have no reason to doubt its accuracy, but we do not guarantee it. All information is subject to change without notice.



AERIALS

PLAZA DEL SOL – OWNER/USER – INVESTMENT – REDEVELOPMENT

3545-3599 PORTLAND RD NE, SALEM, OR 97301

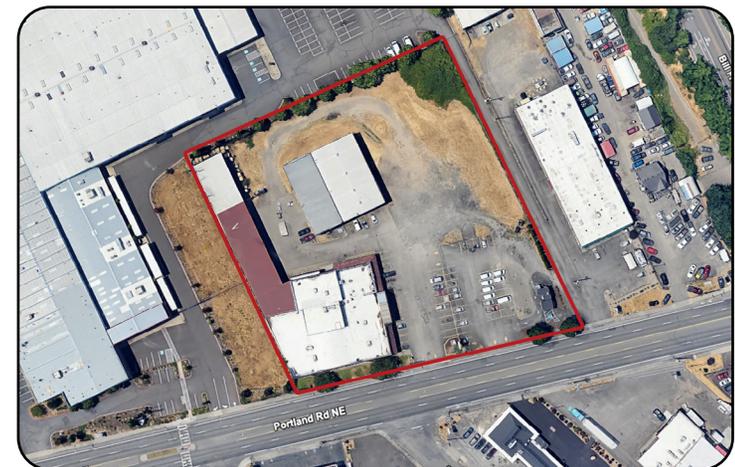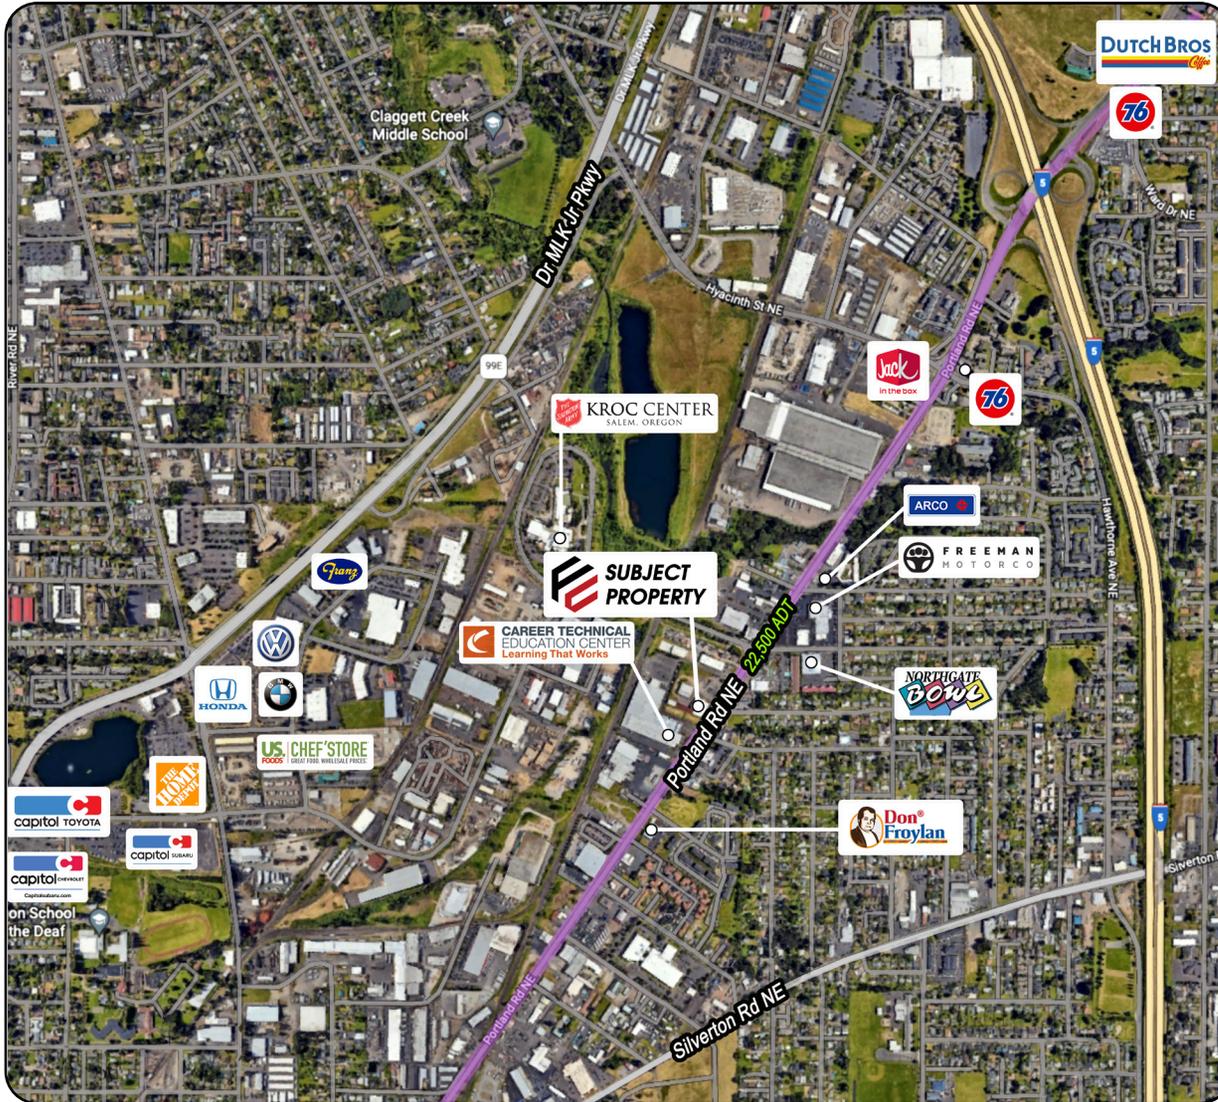

503-364-7400 | 365 STATE ST, SALEM, OR 97301 | FIRSTCOMMERCIALOREGON.COM


All brokers listed above are licensed in the State of Oregon. The information contained herein has been obtained from the owner of the property or from other sources that we deem reliable. We have no reason to doubt its accuracy, but we do not guarantee it. All information is subject to change without notice.



ZONE MAP

PLAZA DEL SOL – OWNER/USER – INVESTMENT – REDEVELOPMENT


3545-3599 PORTLAND RD NE, SALEM, OR 97301

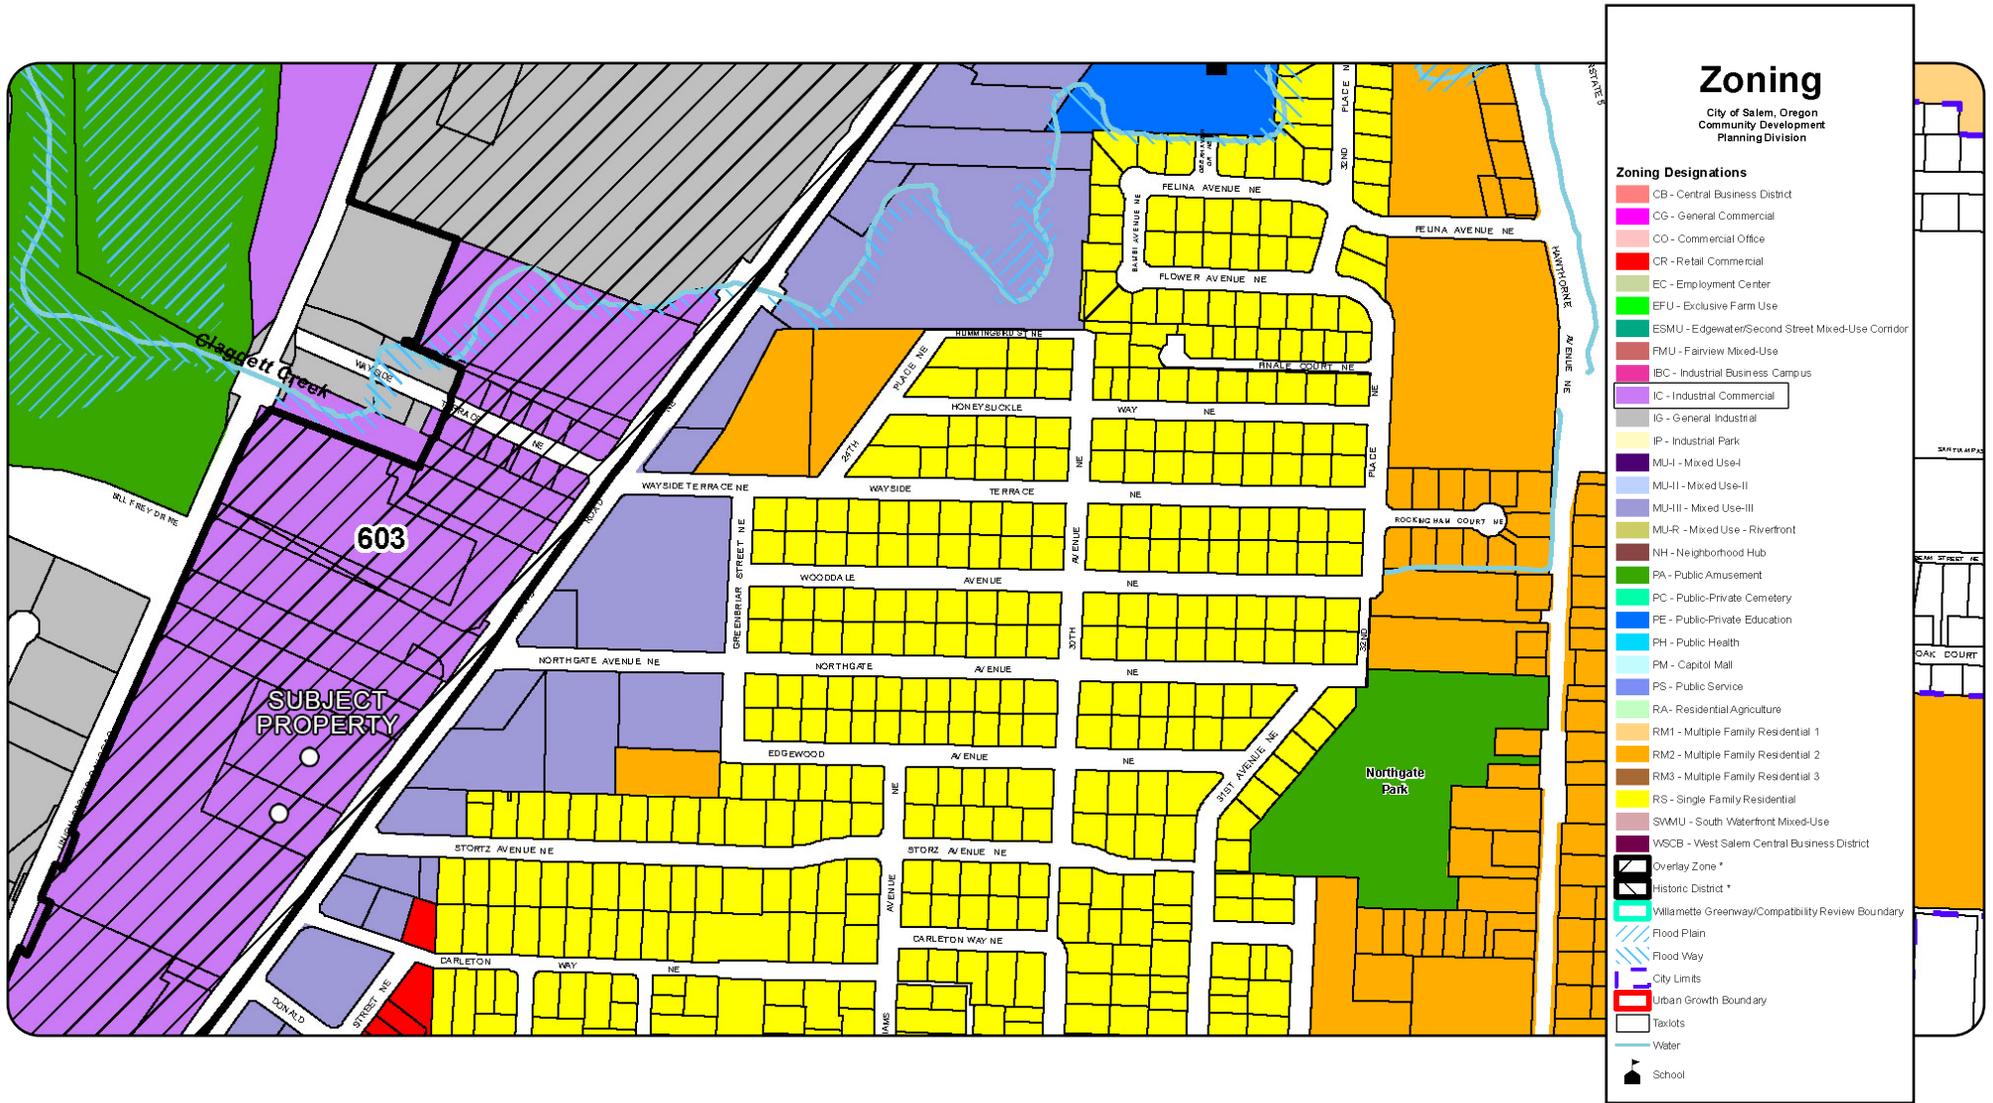

NORTH GATEWAY

PLAZA DEL SOL – OWNER/USER – INVESTMENT – REDEVELOPMENT

3545-3599 PORTLAND RD NE, SALEM, OR 97301

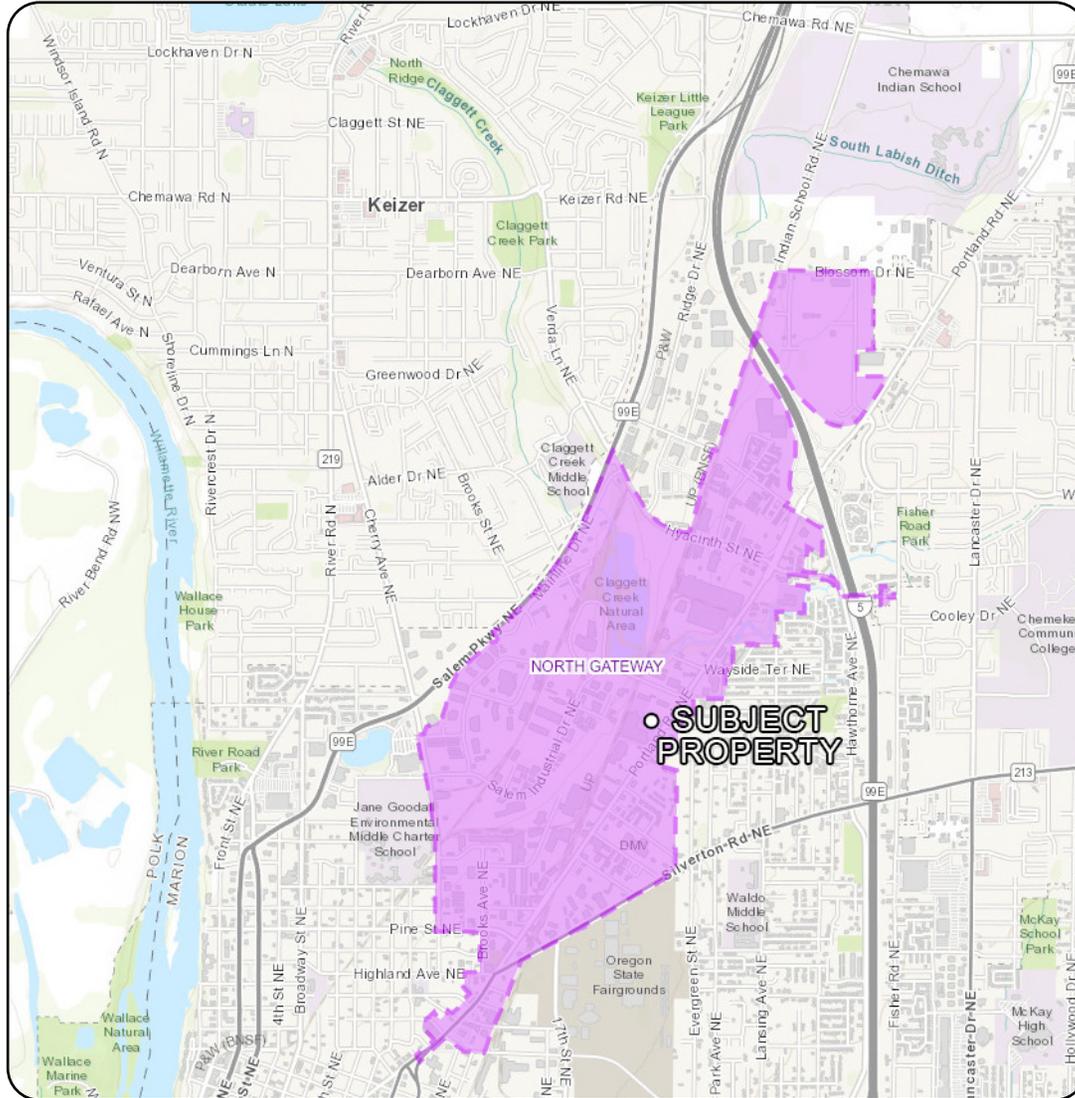

NORTH GATEWAY URBAN RENEWAL AREA

The North Gateway Urban Renewal Area is approximately 926 acres in North Salem. Recent activities have focused on stimulating private development and improving traffic circulation in the area, including:

- New infrastructure to facilitate development
- Partnering on affordable housing projects
- Streetscape enhancements
- Encouraging rehabilitation of property through the use of loans and grants
- [LINK TO GRANT PAGE via City of Salem](#)


Assessed values and key projects were determined when the urban renewal district was first established. Project plans are subject to change at the direction of the [Urban Renewal Agency](#).



PLAT MAP

PLAZA DEL SOL – OWNER/USER – INVESTMENT – REDEVELOPMENT

3545-3599 PORTLAND RD NE, SALEM, OR 97301

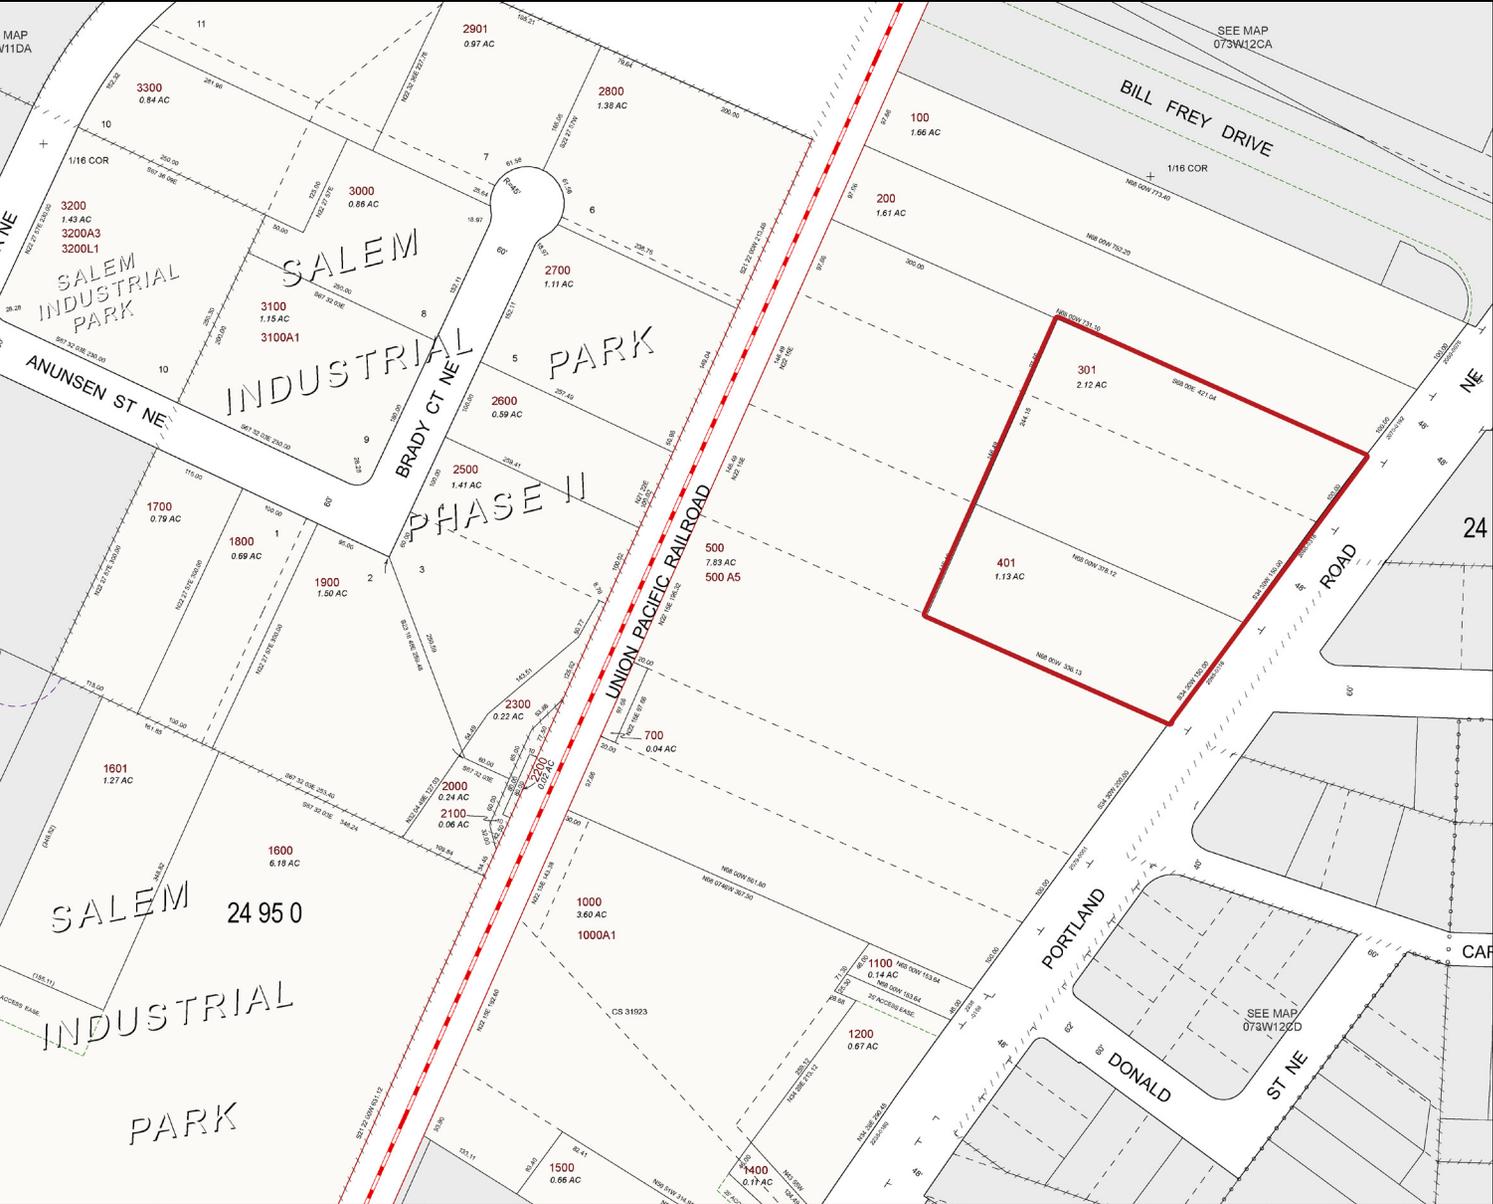

3545 PORTLAND RD NE

TAX ACCOUNT: 526078
MAP TAX LOT #: 073W12CC00401
LOT SIZE: 1.13 ACRES
2025/26 TAXES: \$27,447.46

3599 PORTLAND RD NE

TAX ACCOUNT: 526082
MAP TAX LOT #: 073W12CC00301
LOT SIZE: 2.12 ACRES
2025/26 TAXES: \$7,798.91

All brokers listed above are licensed in the State of Oregon. The information contained herein has been obtained from the owner of the property or from other sources that we deem reliable. We have no reason to doubt its accuracy, but we do not guarantee it. All information is subject to change without notice.



MAPS & DEMOGRAPHICS

PLAZA DEL SOL – OWNER/USER – INVESTMENT – REDEVELOPMENT

3545-3599 PORTLAND RD NE, SALEM, OR 97301

POPULATION



1 MILE	3 MILE	5 MILE
15,748	128,352	209,860

AVERAGE HOUSEHOLD INCOME



1 MILE	3 MILE	5 MILE
\$57,102	\$77,925	\$87,432

NUMBER OF HOUSEHOLDS





1 MILE	3 MILE	5 MILE
5,501	44,951	75,674

PER CAPITA INCOME



1 MILE	3 MILE	5 MILE
\$19,886	\$27,653	\$31,801

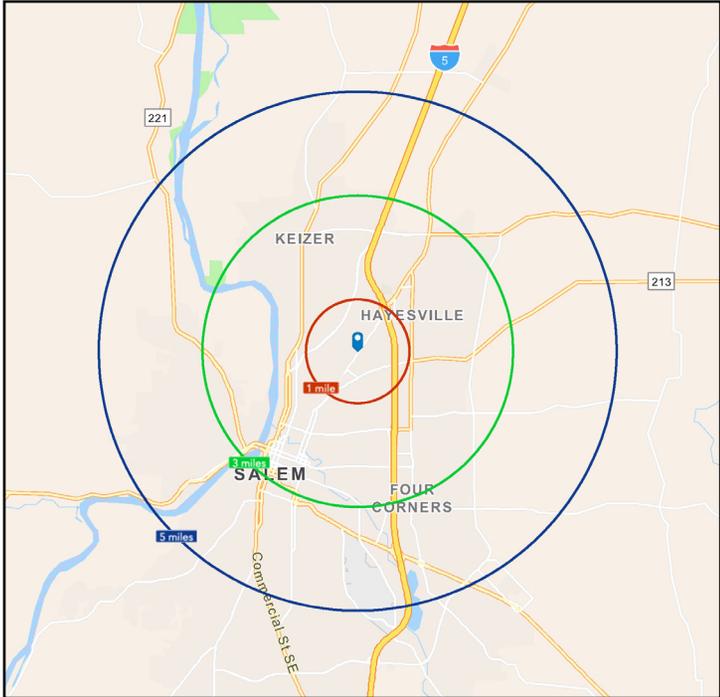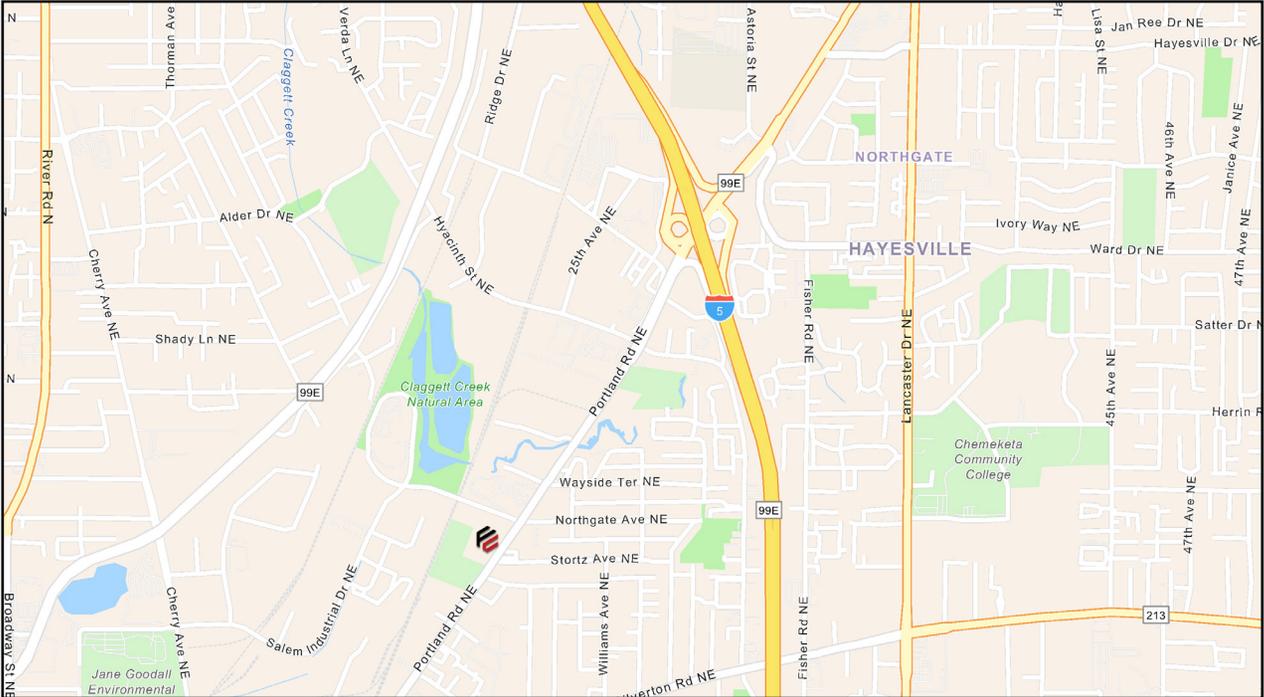

REGIONAL PROFILE

PLAZA DEL SOL – OWNER/USER – INVESTMENT – REDEVELOPMENT

3545-3599 PORTLAND RD NE, SALEM, OR 97301

SALEM, OREGON

Salem is the capital city of the U.S. state of Oregon, situated in the heart of the Willamette Valley. As one of the oldest cities in the state, Salem offers a rich blend of history, culture, and natural beauty. With a population of over 170,000 residents, Salem is the third-largest city in Oregon, and it serves as the seat of government for the state. This regional profile will provide an overview of Salem, its history, economy, culture, and the natural surroundings that make it a unique and attractive place to live.

WILLAMETTE VALLEY REGION

The Willamette Valley is renowned for its wine production and Salem is no exception. Tourists can explore local wineries and vineyards, sampling some of the world's finest Pinot Noir wines. The city also boasts a thriving food scene, with farm-to-table restaurants that showcase the region's agricultural bounty, making it a culinary delight for visitors.

ECONOMY

Salem's economy is diverse, with key sectors including government, healthcare, education, agriculture and manufacturing. As the state capitol, the government is a significant employer in the city, with the Oregon State Capitol and various state agencies located in Salem. The healthcare

sector is anchored by Salem Health, a major regional medical center. Education is another important aspect of the local economy, with institutions like Willamette University and Corban University contributing to the community. Additionally, Salem benefits from the fertile Willamette Valley, making agriculture a vital part of its economy, with a focus on berry farming and wine production. Manufacturing also plays a role, with companies engaged in food processing, electronics, and transportation equipment production.


CULTURE

Salem offers a vibrant cultural scene, with a mix of traditional and contemporary influences. The city hosts various cultural events and festivals throughout the year, including the Salem Art Fair & Festival and the Oregon State Fair. The Elsinore Theatre, a historic landmark, hosts a variety of performances, from live music to theater productions. Local museums, such as the Hallie Ford Museum of Art and the Mission Mill Museum, provide insight into the region's history and culture.

2016
WINE REGION
OF THE YEAR

MORE THAN
168,954
RESIDENTS

HOME TO
SEVEN
STATE PARKS

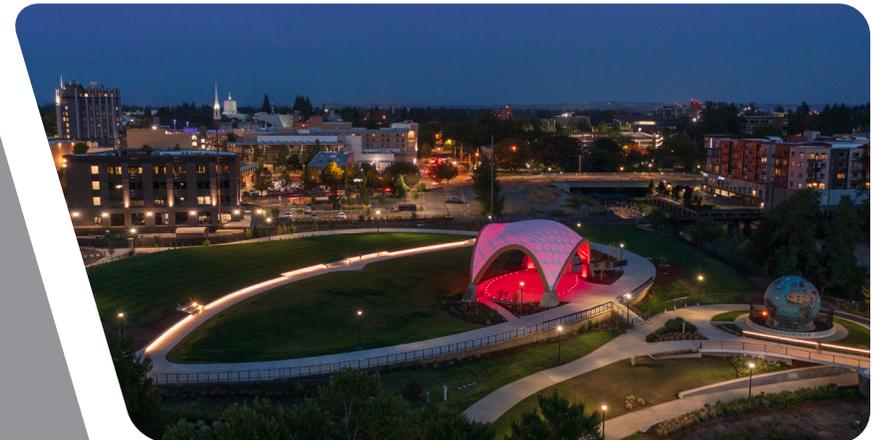

REGIONAL PROFILE

PLAZA DEL SOL – OWNER/USER – INVESTMENT – REDEVELOPMENT

3545-3599 PORTLAND RD NE, SALEM, OR 97301

EDUCATION

Salem is home to several educational institutions, including public and private schools, colleges, and universities, offering a variety of educational opportunities to its residents. Higher education includes Willamette University – a prestigious private liberal arts university, and Corban University – another private university providing a range of undergraduate and graduate programs, including degrees in business, education, and psychology. Salem encourages cultural and art education through local museums, theaters, and community organizations. These venues often host educational events and activities to enrich the cultural and artistic knowledge of residents.



TOURISM

Salem's proximity to the beautiful Cascade Range and the Oregon Coast means that outdoor enthusiasts can engage in a wide range of activities. Throughout the year, Salem hosts a variety of festivals and events that celebrate its culture, arts, and diverse communities. Events like the Salem Art Fair & Festival and the Cherry Blossom Theatre Festival offer tourists a chance to engage with the local scene and enjoy a unique, authentic experience. Salem offers a range of family-friendly attractions, including the Oregon State Fair, the Enchanted Forest Theme Park, and educational experiences at places like the Oregon Museum of Science and Industry (OMSI) and the Gilbert House Children's Museum. These attractions provide entertainment and learning opportunities for travelers of all ages.



INITIAL AGENCY DISCLOSURE PAMPHLET INFORMATION FOR REAL ESTATE BROKERS AND PRINCIPAL BROKERS

A licensed real estate broker or principal real estate broker is required to give a copy of an Initial Agency Disclosure Pamphlet to each consumer the broker will represent. The pamphlet describes the legal relationship between a broker and the consumer when the broker acts as the consumer's "agent."

Real estate brokers and principal real estate brokers have legal obligations, called affirmative duties, to both buyers and sellers in a real estate transaction.

Oregon Revised Statute (ORS) 696.805 lists the affirmative duties of a licensed real estate broker or principal real estate broker acting as a seller's agent.

The affirmative duties of a broker or principal broker acting as a buyer's agent are found in ORS 696.810.

ORS 696.815(1) allows a real estate licensee to represent both the seller and the buyer in a real estate transaction under a disclosed limited agency agreement, provided there is full disclosure of the relationship under the agreement.

Oregon Administrative Rules (OAR), adopted by the Oregon Real Estate Agency, provide the form and content of the disclosures and the related pamphlet. OAR 863-015-0215 is set forth below for the convenience of licensees. The Agency has provided a sample Initial Agency Disclosure Pamphlet after the broken line that meets the requirements of OAR 863-015-0125.

863-015-0215

Initial Agency Disclosure Pamphlet

- (1) For purposes of this rule, "at first contact" means at the time the agent has sufficient contact information about a person to be able to provide an initial agency disclosure pamphlet to that person. Contact with a person includes, but is not limited to contacts in person, by telephone, over the Internet, by electronic mail, or by similar methods.
- (2) An agent shall provide a copy of the initial agency disclosure pamphlet, which complies with section (5) of this rule, at first contact with:
 - (a) A prospective party to a real property transaction; or
 - (b) An unrepresented party seeking representation during the course of a real property transaction.
- (3) An agent must provide the initial agency disclosure pamphlet in a written format by electronic mail, over the Internet, by USPS mail, facsimile, hand delivery or similar delivery method.
- (4) An agent need not provide a copy of the initial agency disclosure pamphlet to a party who has, or may be reasonably assumed to have, received a copy of the pamphlet from another agent.
- (5) The initial agency disclosure pamphlet must contain:
 - (a) The following information, directed to the consumer:
 - (A) A licensed real estate broker or principal broker must give a copy of the initial agency disclosure pamphlet at first contact with a prospective party to a real property transaction or at first contact with an unrepresented party seeking representation during the course of a real property transaction.
 - (B) A licensed real estate broker or principal broker need not provide a copy of the initial agency disclosure pamphlet to a party who has, or may be reasonably assumed to have, received a copy of the pamphlet from another broker.
 - (C) The pamphlet describes the legal relationship between a broker and a consumer when the broker acts as the consumer's agent; and
 - (D) The pamphlet is informational only and may not be construed to be evidence of intent to create an agency relationship, as provided in ORS 696.820.
 - (b) A general definition of an agency relationship and the three real estate agency relationships of seller's agent, a buyer's agent and a disclosed limited agent.
 - (c) The definition of "confidential information" in ORS 696.800.
 - (d) The affirmative duties and responsibilities of a seller's agent under ORS 696.805.
 - (e) The affirmative duties and responsibilities of a buyer's agent under ORS 696.810.
 - (f) The affirmative duties and responsibilities of a disclosed limited agent who represents both the buyer and the seller in a transaction under ORS 696.815.
 - (g) The following statement to the consumer, "Whether you are a buyer or seller, you cannot make a licensee your agent without the licensee's knowledge and consent, and an agent cannot make you a client without your knowledge and consent."
- (6) The Real Estate Agency will make available a sample of an initial agency disclosure pamphlet that complies with section (5) of this rule on the Agency's website.

SAMPLE INITIAL AGENCY DISCLOSURE PAMPHLET

Consumers: This pamphlet describes the legal obligations of Oregon real estate licensees to consumers. Real estate brokers and principal real estate brokers are required to provide this information to you when they first contact you. A licensed real estate broker or principal broker need not provide the pamphlet to a party who has, or may be reasonably assumed to have, received a copy of the pamphlet from another broker.

This pamphlet is informational only. Neither the pamphlet nor its delivery to you may be interpreted as evidence of intent to create an agency relationship between you and a broker or a principal broker.

Real Estate Agency Relationships

An "agency" relationship is a voluntary legal relationship in which a licensed real estate broker or principal broker (the "agent") agrees to act on behalf of a buyer or a seller (the "client") in a real estate transaction. Oregon law provides for three types of agency relationships between real estate agents and their clients:

Seller's Agent -- Represents the seller only.

Buyer's Agent -- Represents the buyer only.

Disclosed Limited Agent -- Represents both the buyer and seller, or multiple buyers who want to purchase the same property. This can be done only with the written permission of all clients.

The actual agency relationships between the seller, buyer and their agents in a real estate transaction must be acknowledged at the time an offer to purchase is made. Please read this pamphlet carefully before entering into an agency relationship with a real estate agent.

Definition of "Confidential Information"

Generally, licensees must maintain confidential information about their clients. "Confidential information" is information communicated to a real estate licensee or the licensee's agent by the buyer or seller of one to four residential units regarding the real property transaction, including but not limited to price, terms, financial qualifications or motivation to buy or sell. "Confidential information" does not mean information that:

- (1) The buyer instructs the licensee or the licensee's agent to disclose about the buyer to the seller, or the seller instructs the licensee or the licensee's agent to disclose about the seller to the buyer; and
- (2) The licensee or the licensee's agent knows or should know failure to disclose would constitute fraudulent representation.

Duties and Responsibilities of a Seller's Agent

Under a written listing agreement to sell property, an agent represents only the seller unless the seller agrees in writing to allow the agent to also represent the buyer.

An agent who represents only the seller owes the following affirmative duties to the seller, the other parties and the other parties' agents involved in a real estate transaction:

- (1) To deal honestly and in good faith;
- (2) To present all written offers, notices and other communications to and from the parties in a timely manner without regard to whether the property is subject to a contract for sale or the buyer is already a party to a contract to purchase; and
- (3) To disclose material facts known by the agent and not apparent or readily ascertainable to a party.

A seller's agent owes the seller the following affirmative duties:

- (1) To exercise reasonable care and diligence;
- (2) To account in a timely manner for money and property received from or on behalf of the seller;
- (3) To be loyal to the seller by not taking action that is adverse or detrimental to the seller's interest in a transaction;
- (4) To disclose in a timely manner to the seller any conflict of interest, existing or contemplated;
- (5) To advise the seller to seek expert advice on matters related to the transaction that are beyond the agent's expertise;
- (6) To maintain confidential information from or about the seller except under subpoena or court order, even after termination of the agency relationship; and
- (7) Unless agreed otherwise in writing, to make a continuous, good faith effort to find a buyer for the property, except that a seller's agent is not required to seek additional offers to purchase the property while the property is subject to a contract for sale.

None of these affirmative duties of an agent may be waived, except (7). The affirmative duty listed in (7) can only be waived by written agreement between seller and agent.

Under Oregon law, a seller's agent may show properties owned by another seller to a prospective buyer and may list competing properties for sale without breaching any affirmative duty to the seller.

Unless agreed to in writing, an agent has no duty to investigate matters that are outside the scope of the agent's expertise, including but not limited to investigation of the condition of property, the legal status of the title or the seller's past conformance with law.

Duties and Responsibilities of a Buyer's Agent

An agent, other than the seller's agent, may agree to act as the buyer's agent only. The buyer's agent is not representing the seller, even if the buyer's agent is receiving compensation for services rendered, either in full or in part, from the seller or through the seller's agent.

An agent who represents only the buyer owes the following affirmative duties to the buyer, the other parties and the other parties' agents involved in a real estate transaction:

- (1) To deal honestly and in good faith;

- (2) To present all written offers, notices and other communications to and from the parties in a timely manner without regard to whether the property is subject to a contract for sale or the buyer is already a party to a contract to purchase; and
- (3) To disclose material facts known by the agent and not apparent or readily ascertainable to a party.

A buyer's agent owes the buyer the following affirmative duties:

- (1) To exercise reasonable care and diligence;
- (2) To account in a timely manner for money and property received from or on behalf of the buyer;
- (3) To be loyal to the buyer by not taking action that is adverse or detrimental to the buyer's interest in a transaction;
- (4) To disclose in a timely manner to the buyer any conflict of interest, existing or contemplated;
- (5) To advise the buyer to seek expert advice on matters related to the transaction that are beyond the agent's expertise;
- (6) To maintain confidential information from or about the buyer except under subpoena or court order, even after termination of the agency relationship; and
- (7) Unless agreed otherwise in writing, to make a continuous, good faith effort to find property for the buyer, except that a buyer's agent is not required to seek additional properties for the buyer while the buyer is subject to a contract to purchase.

None of these affirmative duties of an agent may be waived, except (7). The affirmative duty listed in (7) can only be waived by written agreement between buyer and agent.

Under Oregon law, a buyer's agent may show properties in which the buyer is interested to other prospective buyers without breaching an affirmative duty to the buyer.

Unless agreed to in writing, an agent has no duty to investigate matters that are outside the scope of the agent's expertise, including but not limited to investigation of the condition of property, the legal status of the title or the seller's past conformance with law.

Duties and Responsibilities of an Agent Who Represents More than One Client in a Transaction

One agent may represent both the seller and the buyer in the same transaction, or multiple buyers who want to purchase the same property, only under a written "Disclosed Limited Agency Agreement" signed by the seller and buyer(s).

Disclosed Limited Agents have the following duties to their clients:

- (1) To the seller, the duties listed above for a seller's agent;
- (2) To the buyer, the duties listed above for a buyer's agent; and
- (3) To both buyer and seller, except with express written permission of the respective person, the duty not to disclose to the other person:
 - (a) That the seller will accept a price lower or terms less favorable than the listing price or terms;
 - (b) That the buyer will pay a price greater or terms more favorable than the offering price or terms; or
 - (c) Confidential information as defined above.

Unless agreed to in writing, an agent has no duty to investigate matters that are outside the scope of the agent's expertise.

When different agents associated with the same principal broker (a real estate licensee who supervises other agents) establish agency relationships with different parties to the same transaction, only the principal broker will act as a Disclosed Limited Agent for both the buyer and seller. The other agents continue to represent only the party with whom the agents have already established an agency relationship unless all parties agree otherwise in writing. The principal real estate broker and the real estate licensees representing either seller or buyer shall owe the following duties to the seller and buyer:

- (1) To disclose a conflict of interest in writing to all parties;
- (2) To take no action that is adverse or detrimental to either party's interest in the transaction; and
- (3) To obey the lawful instructions of both parties.

No matter whom they represent, an agent must disclose information the agent knows or should know that failure to disclose would constitute fraudulent misrepresentation.

You are encouraged to discuss the above information with the licensee delivering this pamphlet to you. If you intend for that licensee, or any other Oregon real estate licensee, to represent you as a Seller's Agent, Buyer's Agent, or Disclosed Limited Agent, you should have a specific discussion with the agent about the nature and scope of the agency relationship. Whether you are a buyer or seller, you cannot make a licensee your agent without the licensee's knowledge and consent, and an agent cannot make you a client without your knowledge and consent.